


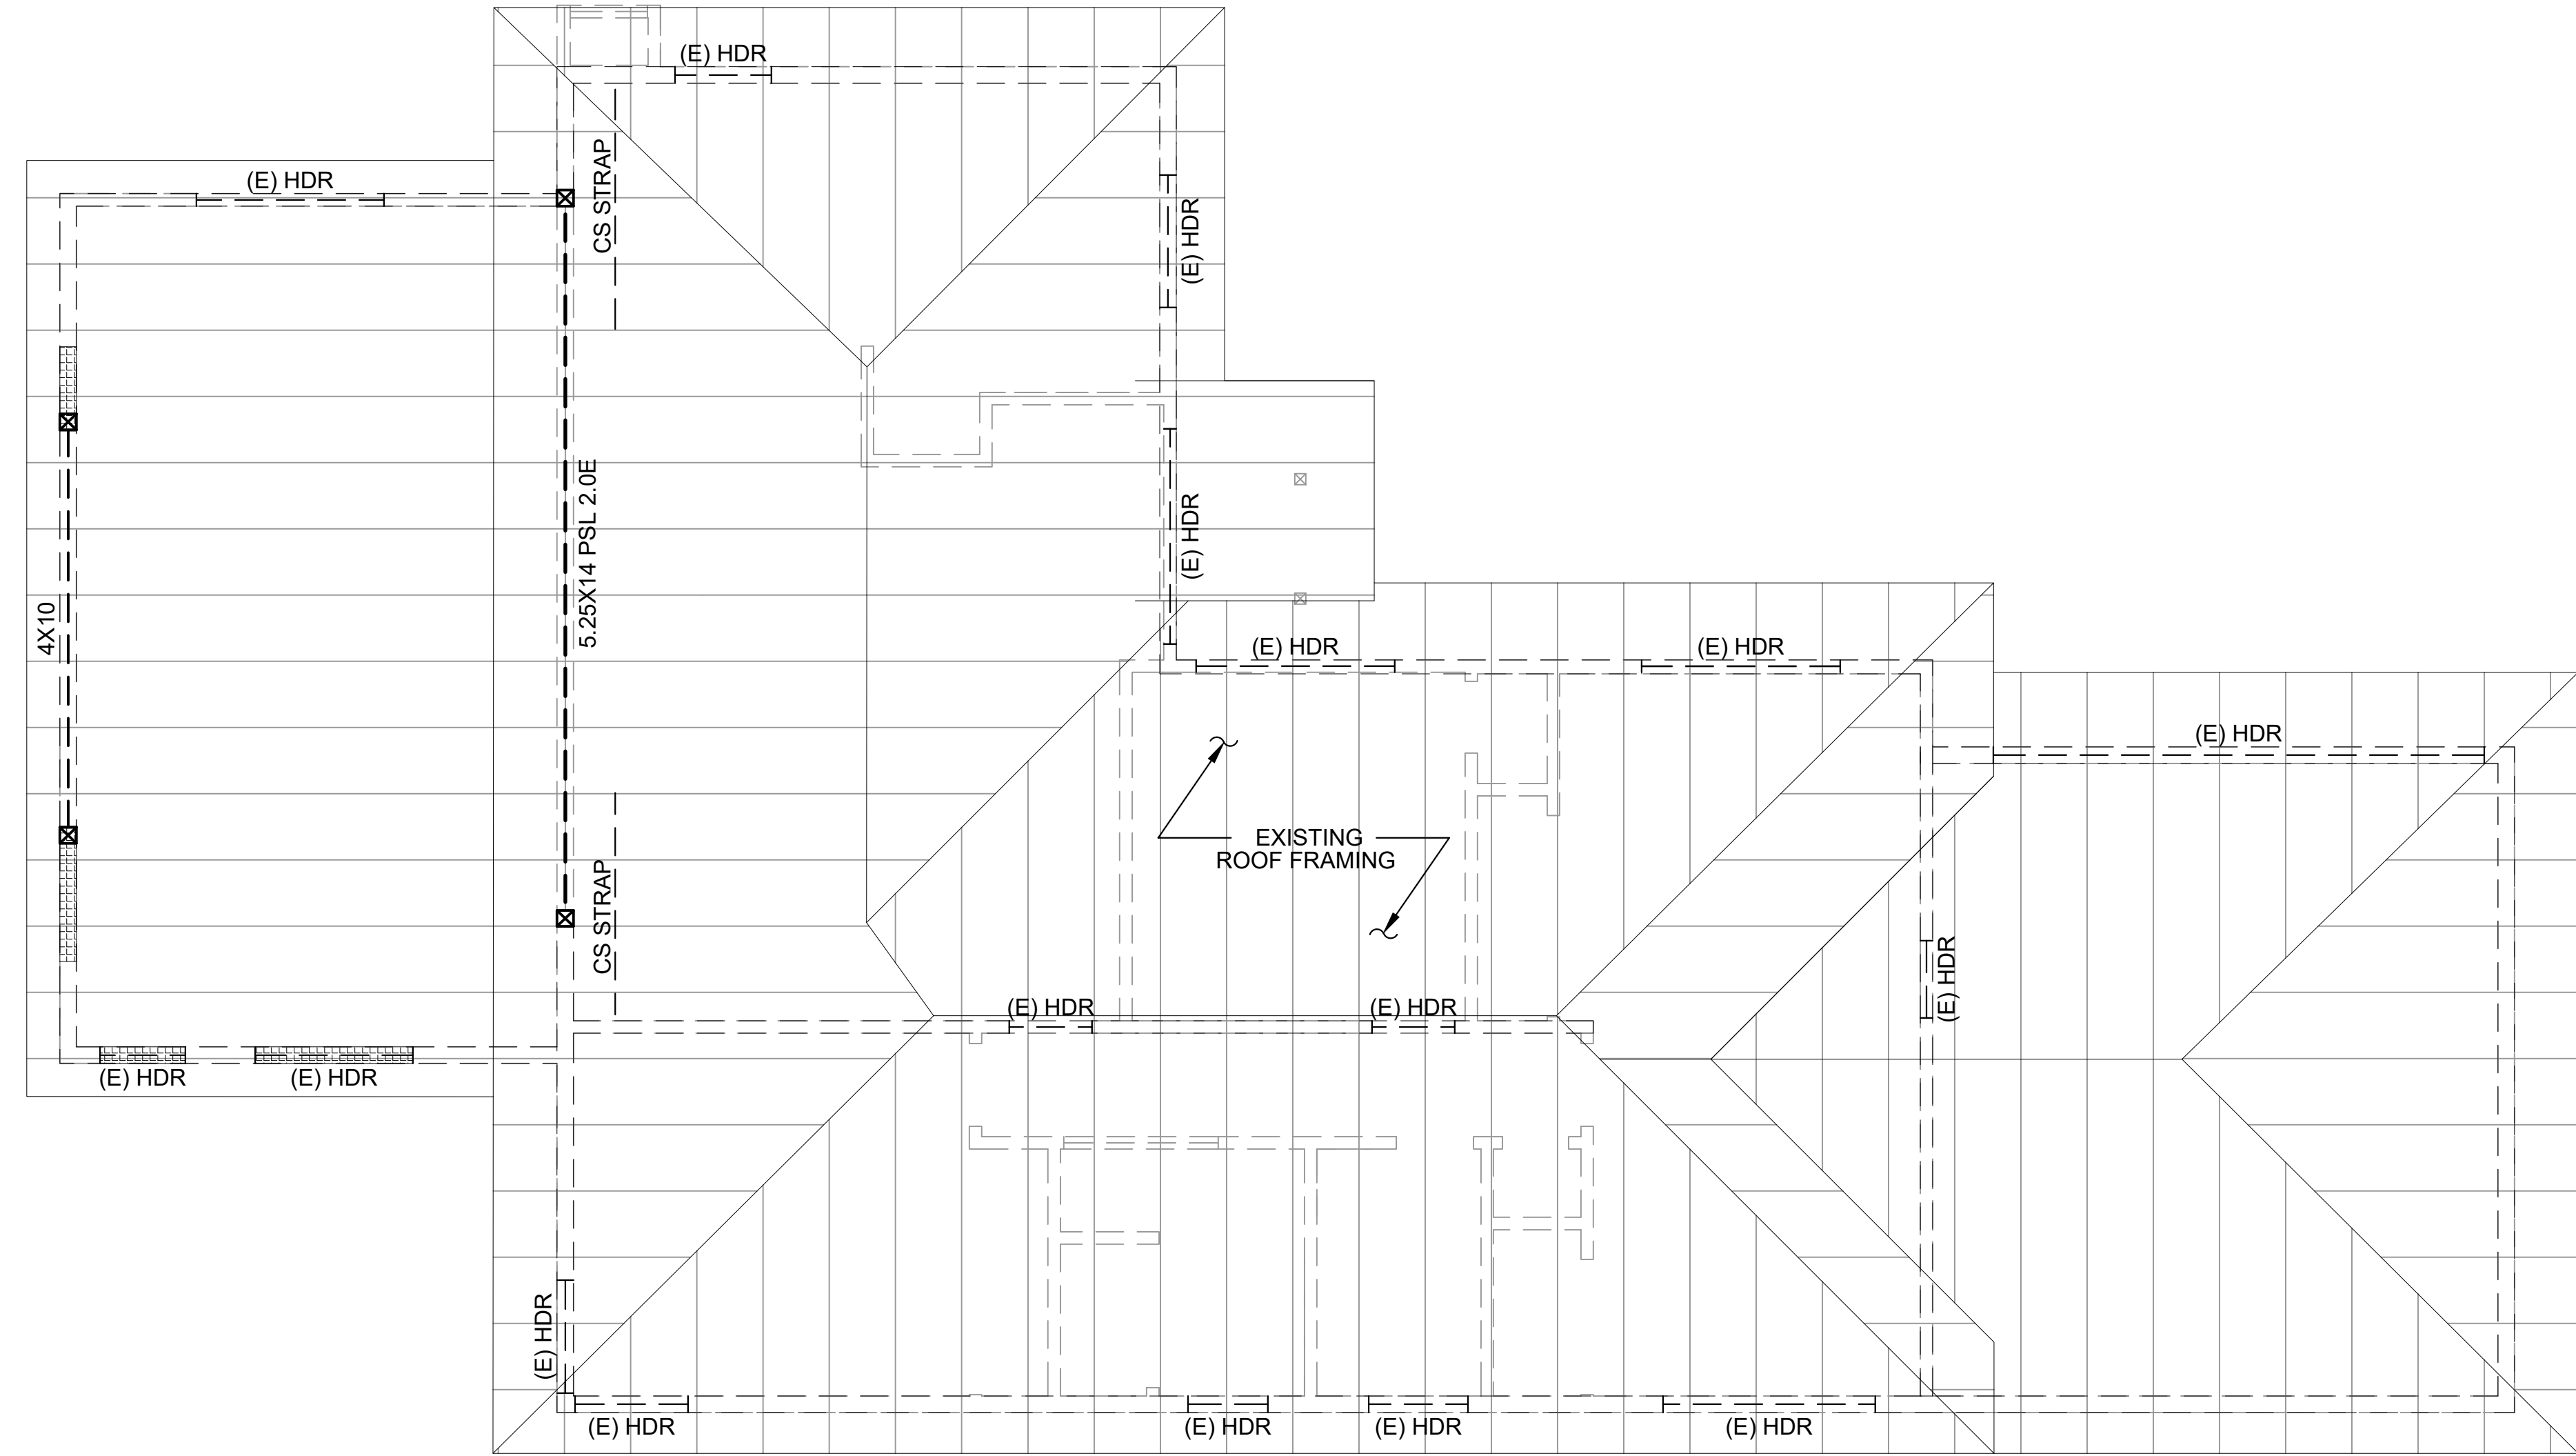

ROOF PLAN



SPRUCE ENGINEERING SERVICES,
PROFESSIONAL CORPORATION

5771 GLOUCESTER CIR., WESTMINSTER, CA 92683
TEL: (562) 204-6223
SPRUCEENGINEERING.COM

CHECK AND VERIFY ALL DIMENSIONS
BEFORE PROCEEDING WITH THE
WORK. REPORT DISCREPANCIES
TO THE ENGINEER. ALL
CONSTRUCTION SHALL CONFORM
TO THE C.B.C.



EXAMPLE RESIDENCE

REMODEL

PROJECT ADDRESS:
5343 CANEHILL AVE.
LAKEWOOD, CA 90713

REVISIONS			
No.	DATE	SHEET	APPROVAL
1			
2			
3			

DESIGNED BY: JWG	DESIGN CHECK BY: JMG
DRAWN BY: JWG	DRAFTING CHECK BY: JMG



SHEET TITLE	ROOF PLAN
DRAWING REF.	
PROJECT NUMBER	26-101
SHEET	